


LEGEND

-  Existing Wetland
-  Proposed Roadway Improvements
-  Proposed Retaining Wall
-  Existing State Right of Way

NOTE: THIS INFORMATION IS A PRELIMINARY ASSESSMENT AND SHOULD NOT BE USED AS OFFICIAL RECORD.

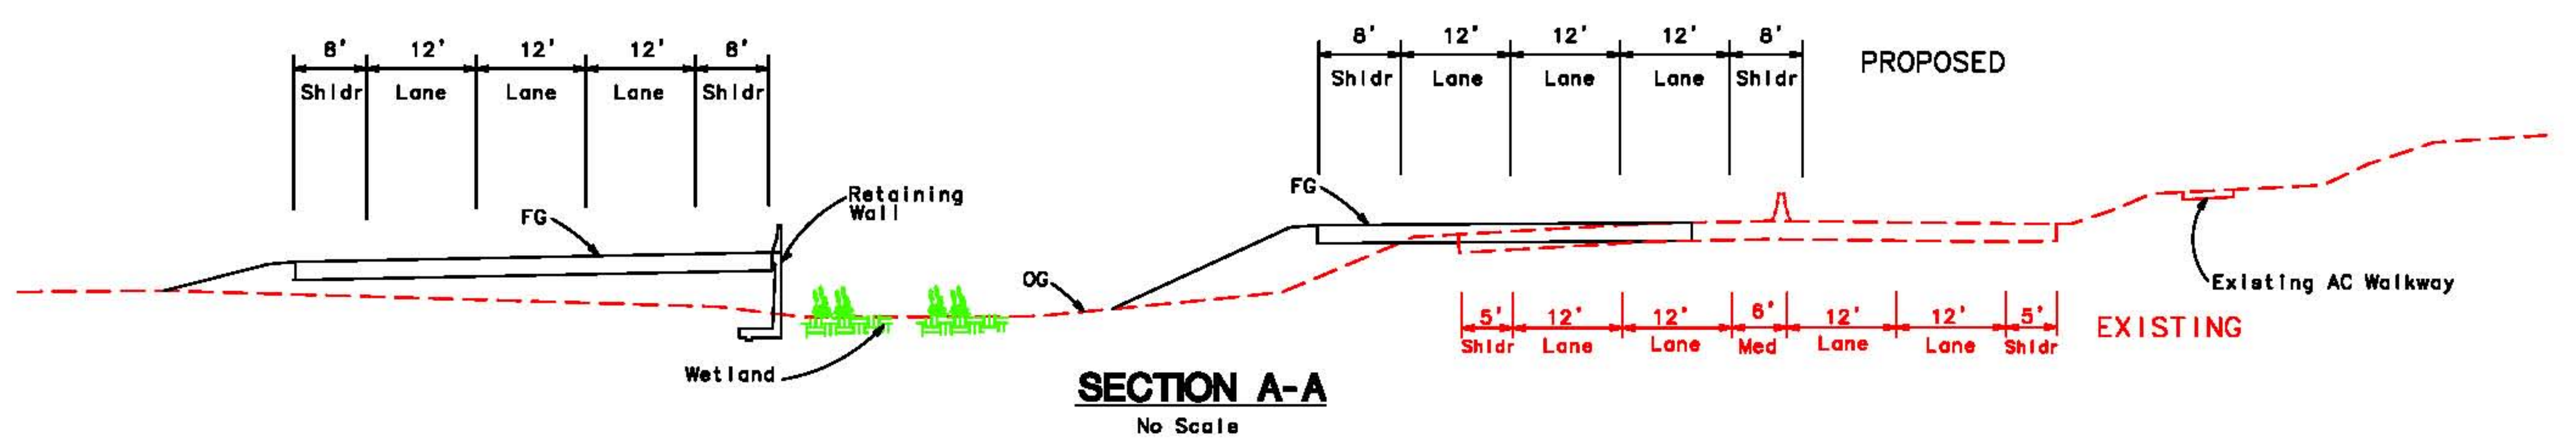

HWY 1 / CALERA PARKWAY PROJECT
WIDEN TO 6 LANES - 1.0 MILE, SPLIT ROADWAY
EXHIBIT B2
PRELIMINARY DRAFT
NO SCALE