


**LEGEND**

- Existing Wetland
- Proposed Roadway Improvements
- Proposed Retaining Wall
- Proposed Bridge Structure
- Existing State Right of Way
- Remove Existing Embankment Fill

NOTE: THIS INFORMATION IS A PRELIMINARY ASSESSMENT AND SHOULD NOT BE USED AS OFFICIAL RECORD.

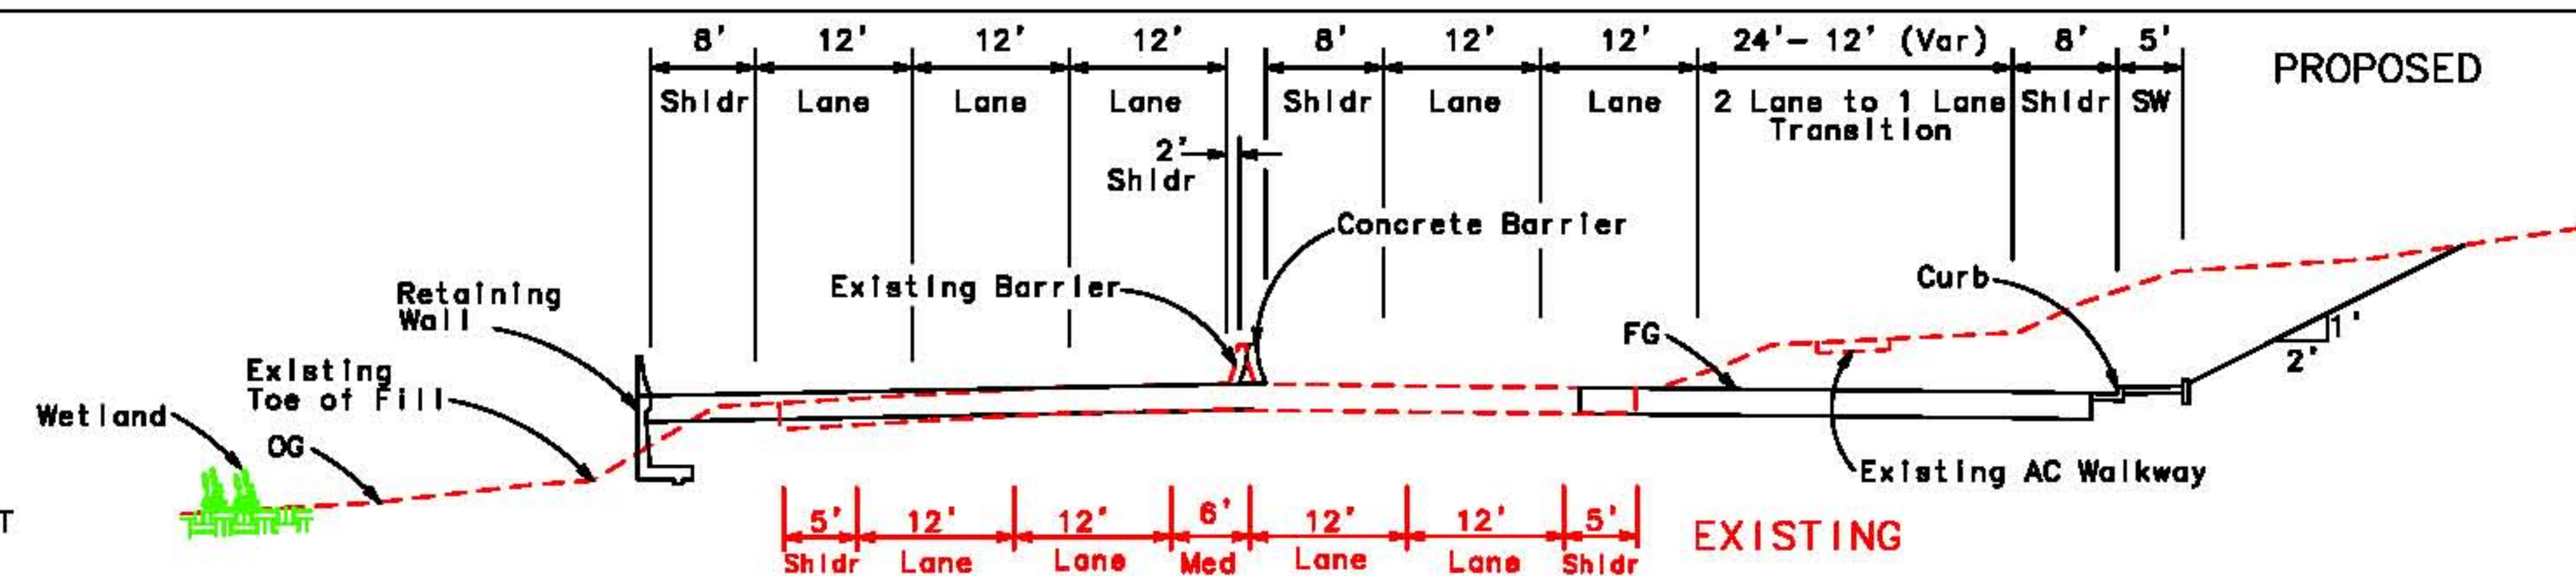

**SECTION A-A**  
No Scale



HWY 1 / CALERA PARKWAY PROJECT  
WIDEN TO 6 LANES - 1.3 MILES, RESTORE CREEK  
**EXHIBIT C1**  
PRELIMINARY DRAFT  
NO SCALE