
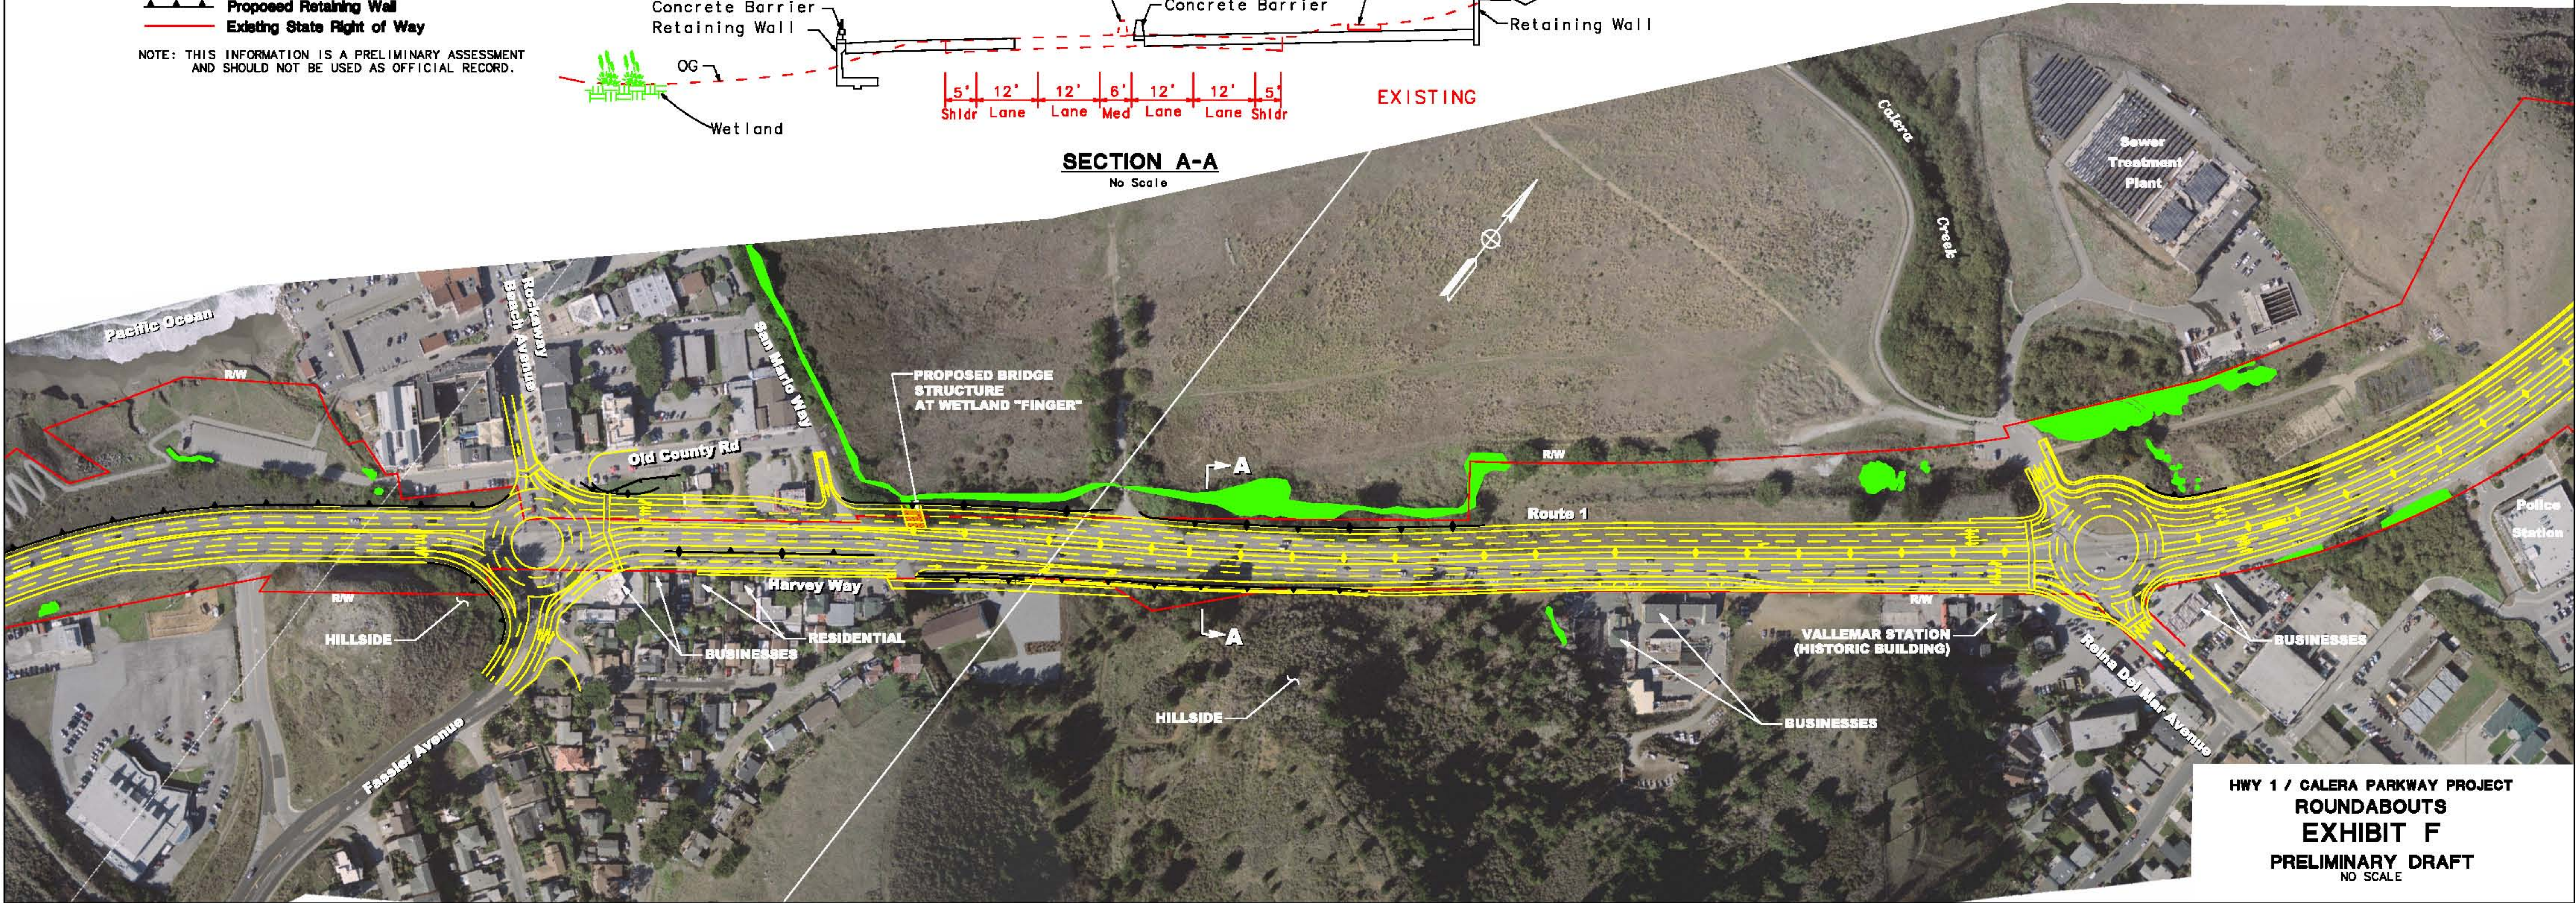


- LEGEND**
- █ Existing Wetland
 - █ Proposed Roadway Improvements
 - ▲ Proposed Retaining Wall
 - Existing State Right of Way

NOTE: THIS INFORMATION IS A PRELIMINARY ASSESSMENT AND SHOULD NOT BE USED AS OFFICIAL RECORD.

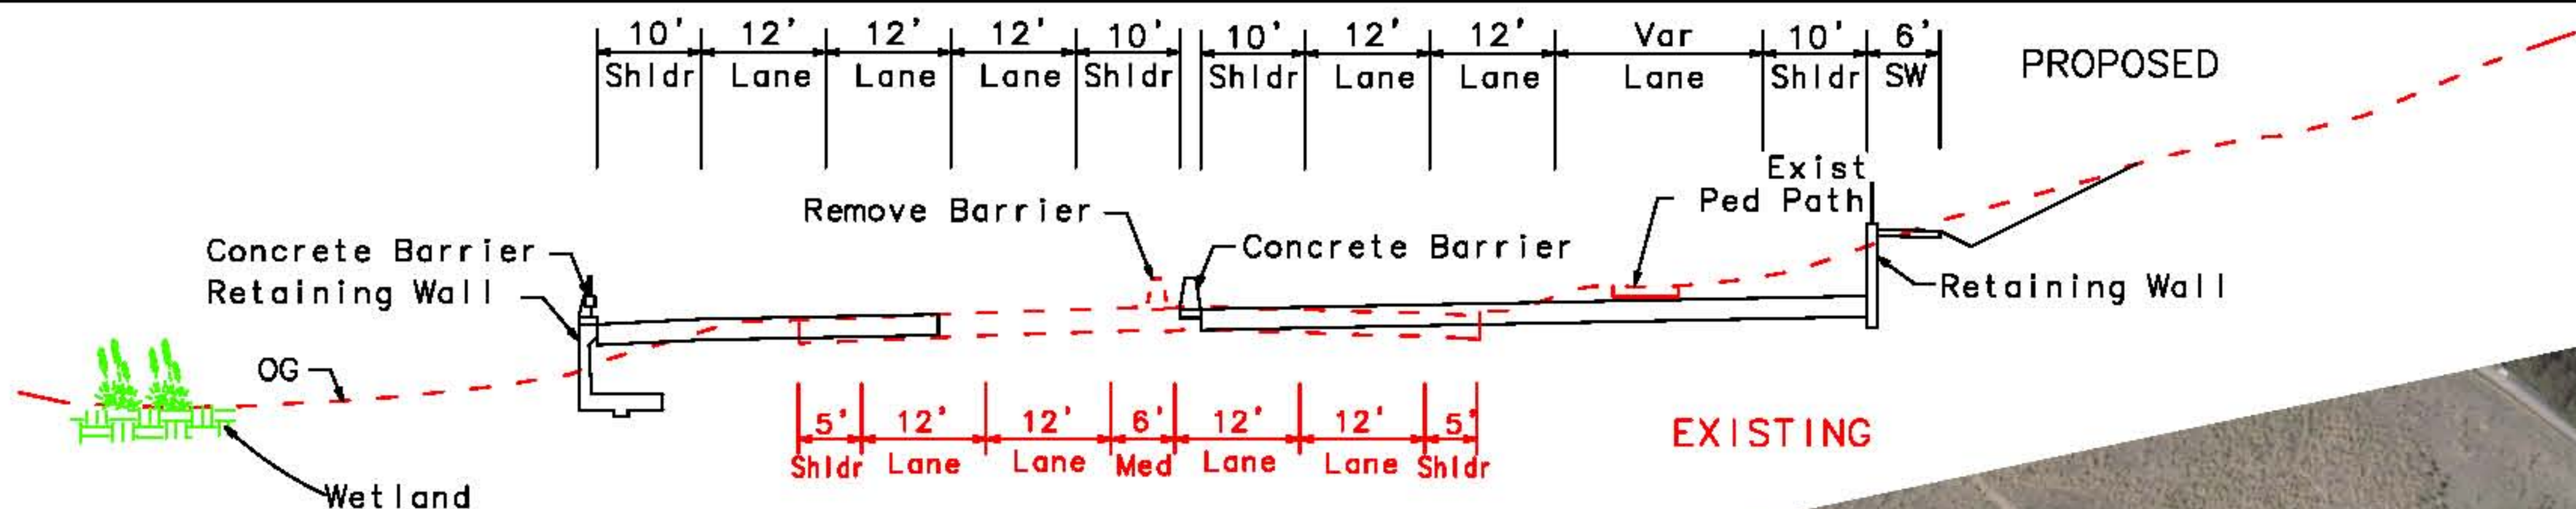

**HWY 1 / CALERA PARKWAY PROJECT
 ROUNDABOUTS
 EXHIBIT F
 PRELIMINARY DRAFT
 NO SCALE**