



- LEGEND**
- Existing Wetland
 - Proposed Roadway Improvements
 - Proposed Bridge Structure
 - Existing State Right of Way
 - Proposed Right of Way

NOTE: THIS INFORMATION IS PRELIMINARY ASSESSMENT AND SHOULD NOT BE USED AS OFFICIAL RECORD.

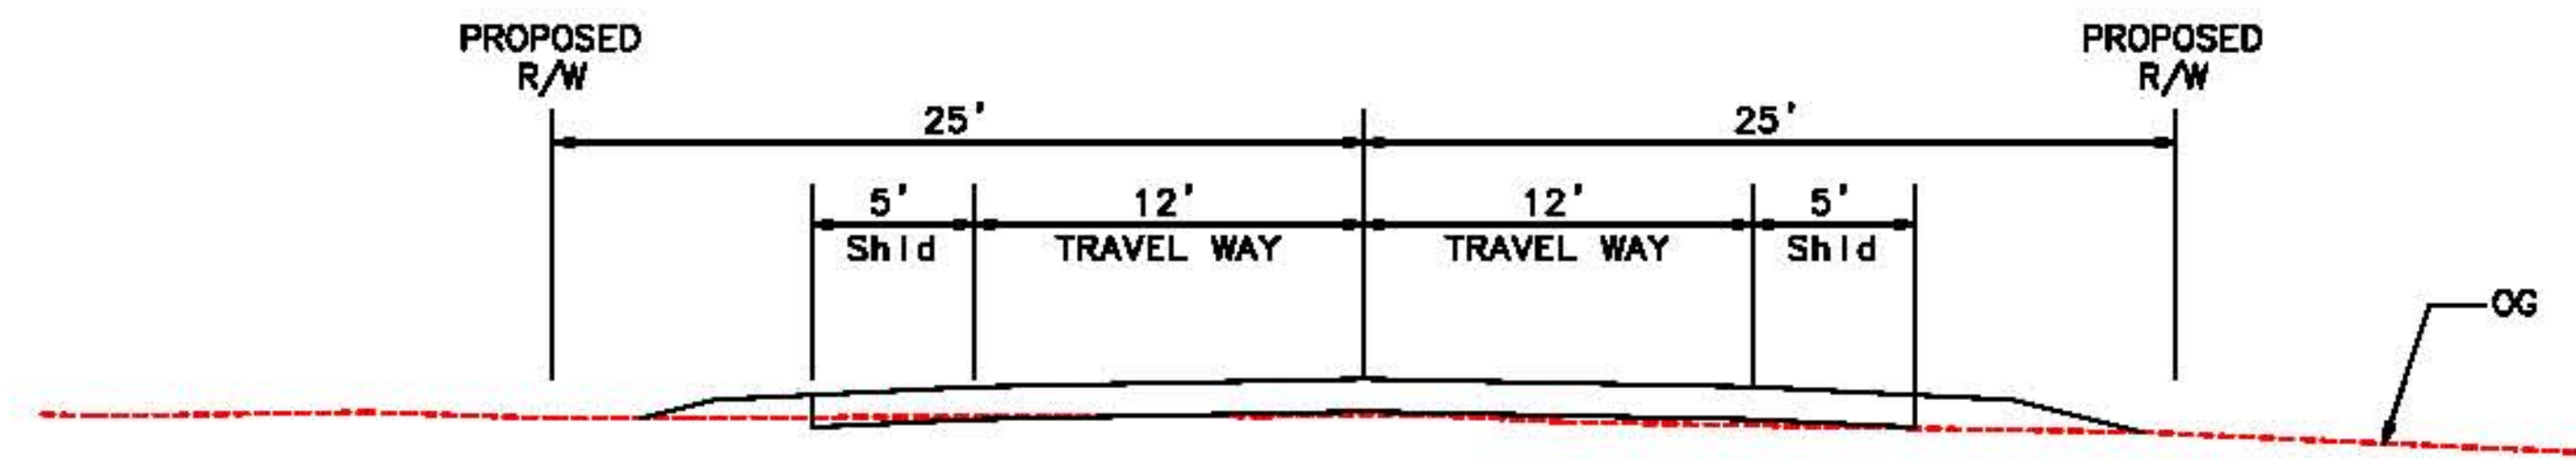

SECTION A-A
NO SCALE

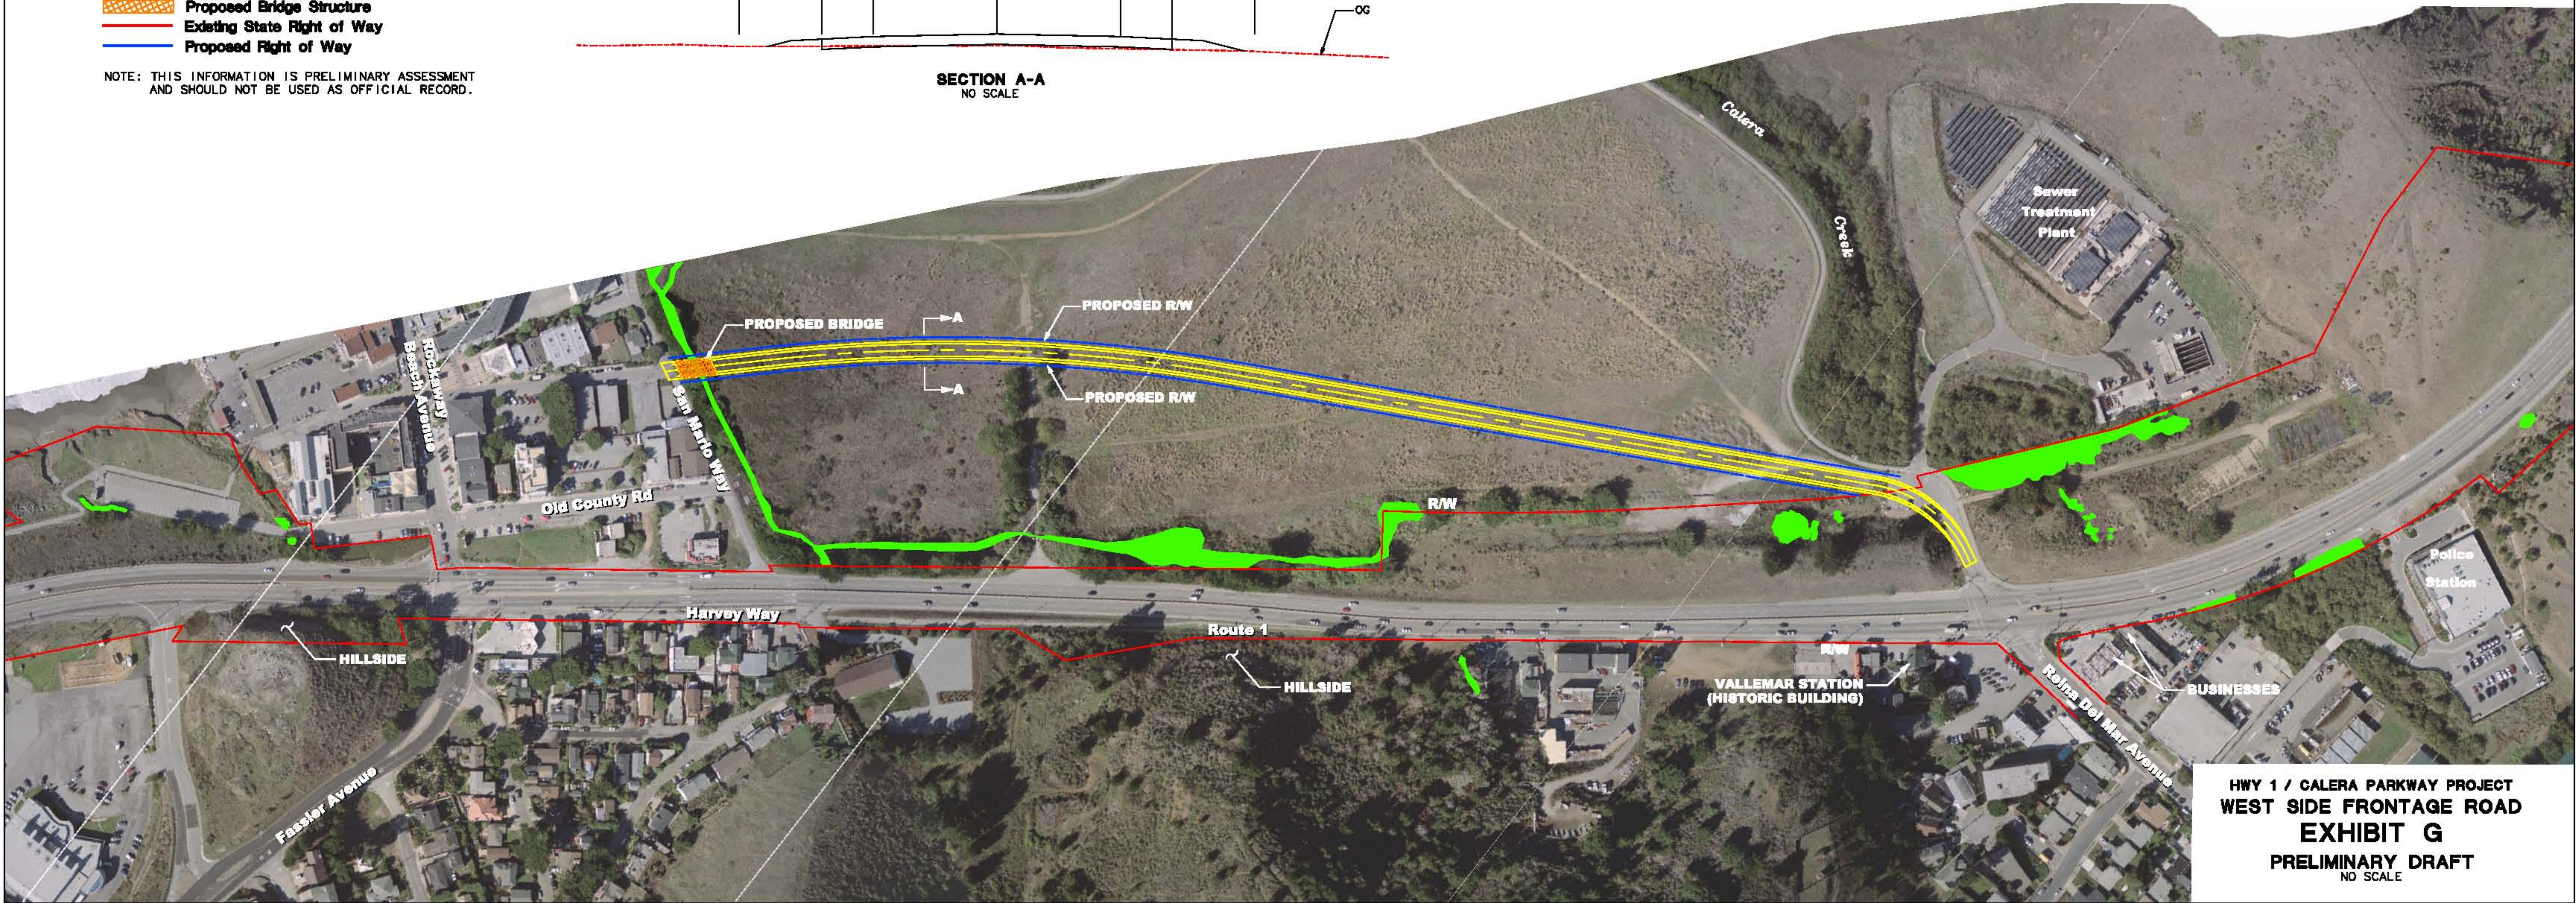

HWY 1 / CALERA PARKWAY PROJECT
WEST SIDE FRONTAGE ROAD
EXHIBIT G
PRELIMINARY DRAFT
 NO SCALE